



FIRST FLOOR PLAN  
SCALE: 1/16" = 1'-0"

 


| AREA TABULATION       |                            |           |
|-----------------------|----------------------------|-----------|
| FIRST FLOOR           | A/C LIVING AREA            | 5,709 SF  |
|                       | GARAGE / STORAGE / NON-A/C | 1,112 SF  |
|                       | COVERED TERRACES           | 959 SF    |
|                       | OUTDOOR SHOWERS            | 185 SF    |
| 2ND FLOOR             | A/C LIVING AREA            | 3,928 SF  |
|                       | TERRACES & BALCONIES       | 964 SF    |
|                       | TOTAL AREA                 | 12,857 SF |
| TOTAL A/C LIVING AREA |                            | 9,637 SF  |


|               |          |
|---------------|----------|
| POOL PAVILION | 1,115 SF |
| POOL AREA     | 1,333 SF |

| AREA LEGEND |                         |
|-------------|-------------------------|
|             | A/C LIVING AREA         |
|             | GARAGE / STORAGE / MECH |
|             | TERRACES & BALCONIES    |
|             | OUTDOOR SHOWERS         |
|             | POOL PAVILION           |
|             | POOL AREA               |

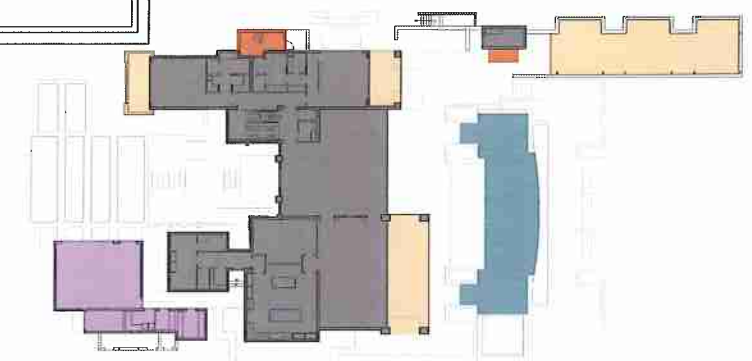

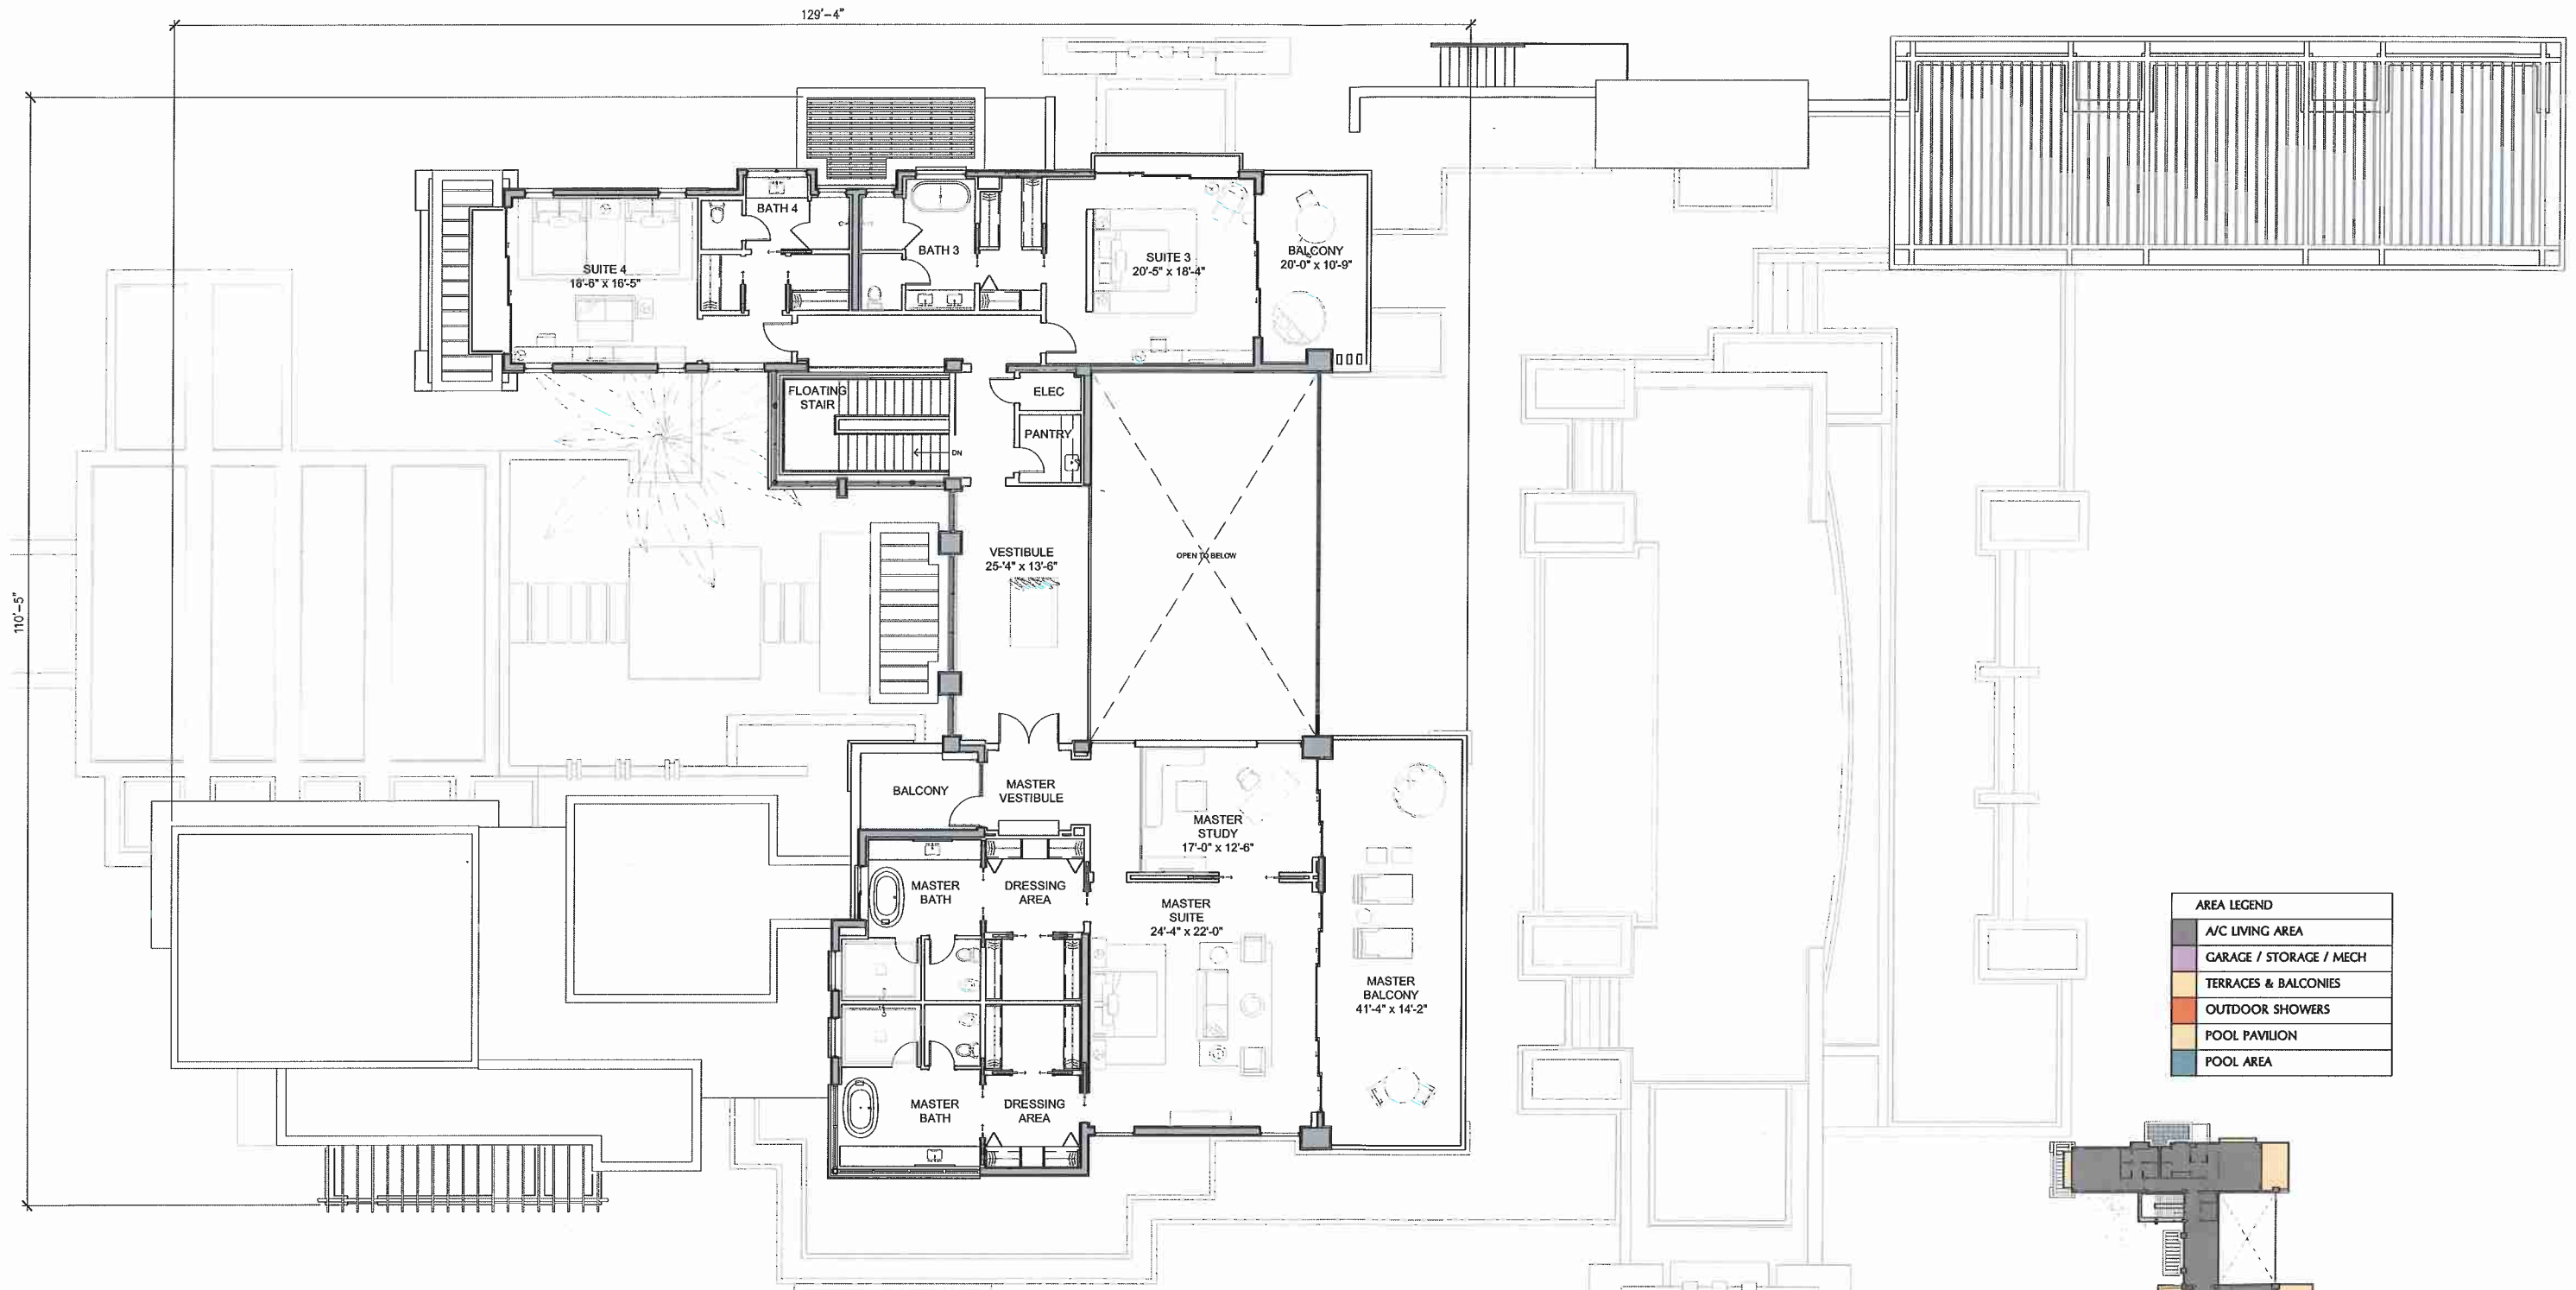

| AREA LEGEND |                         |
|-------------|-------------------------|
|             | A/C LIVING AREA         |
|             | GARAGE / STORAGE / MECH |
|             | TERRACES & BALCONIES    |
|             | OUTDOOR SHOWERS         |
|             | POOL PAVILION           |
|             | POOL AREA               |

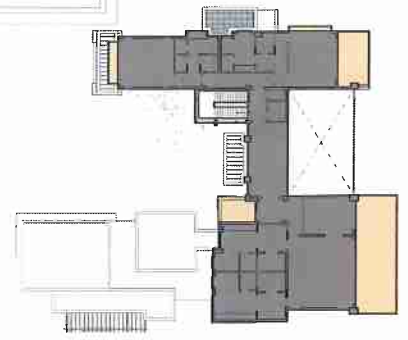

SECOND FLOOR PLAN  
SCALE: 1/16" = 1'-0"